


# MILLENNIUM BUSINESS PARK

BALLYCOOLIN, DUBLIN - INDUSTRIAL CONSTRUCTION DRAWINGS

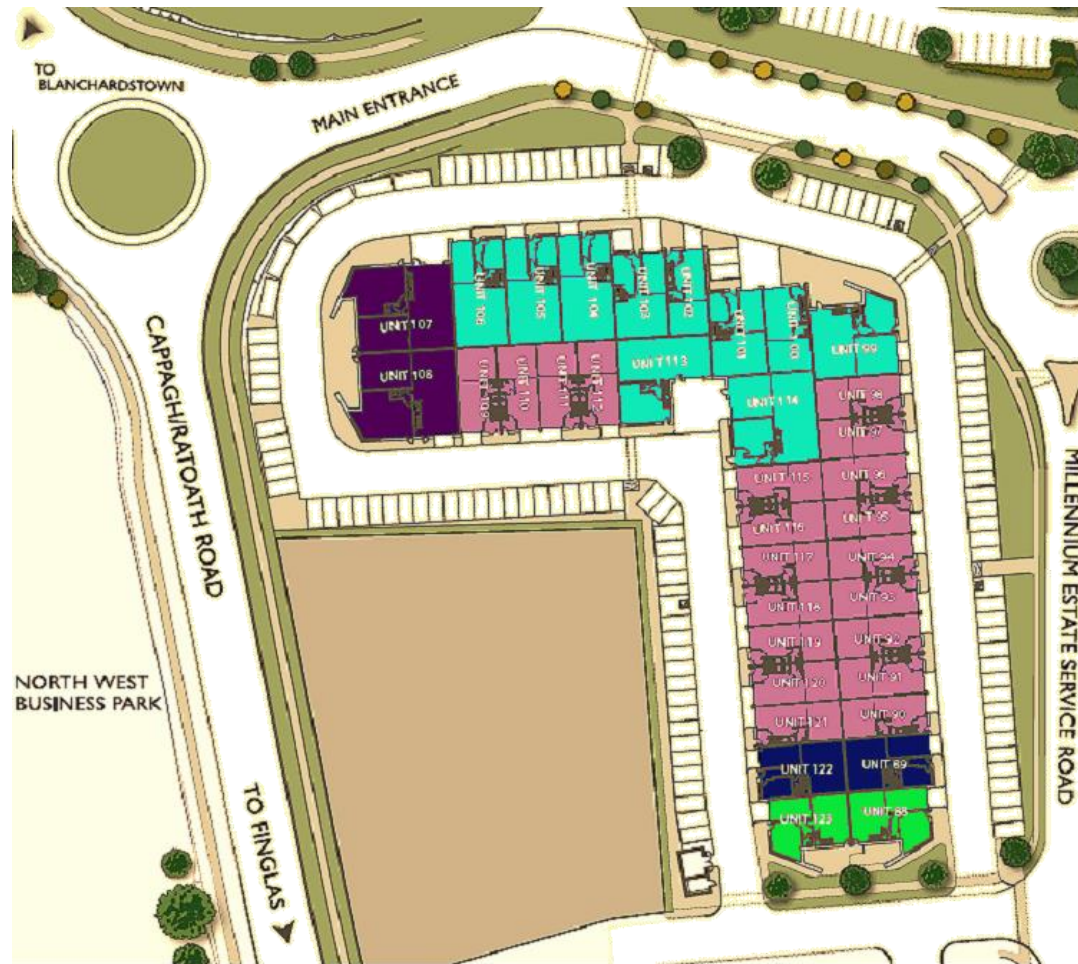

## SITE PHOTOS



STEEL FRAME - MAY 2007



STEEL FRAME - JUNE 2007



GUTTER DETAIL - INTERNAL - AUGUST 2007




SPLAYED WALL - INTERNAL - AUGUST 2007






# GROUND FLOOR PLAN

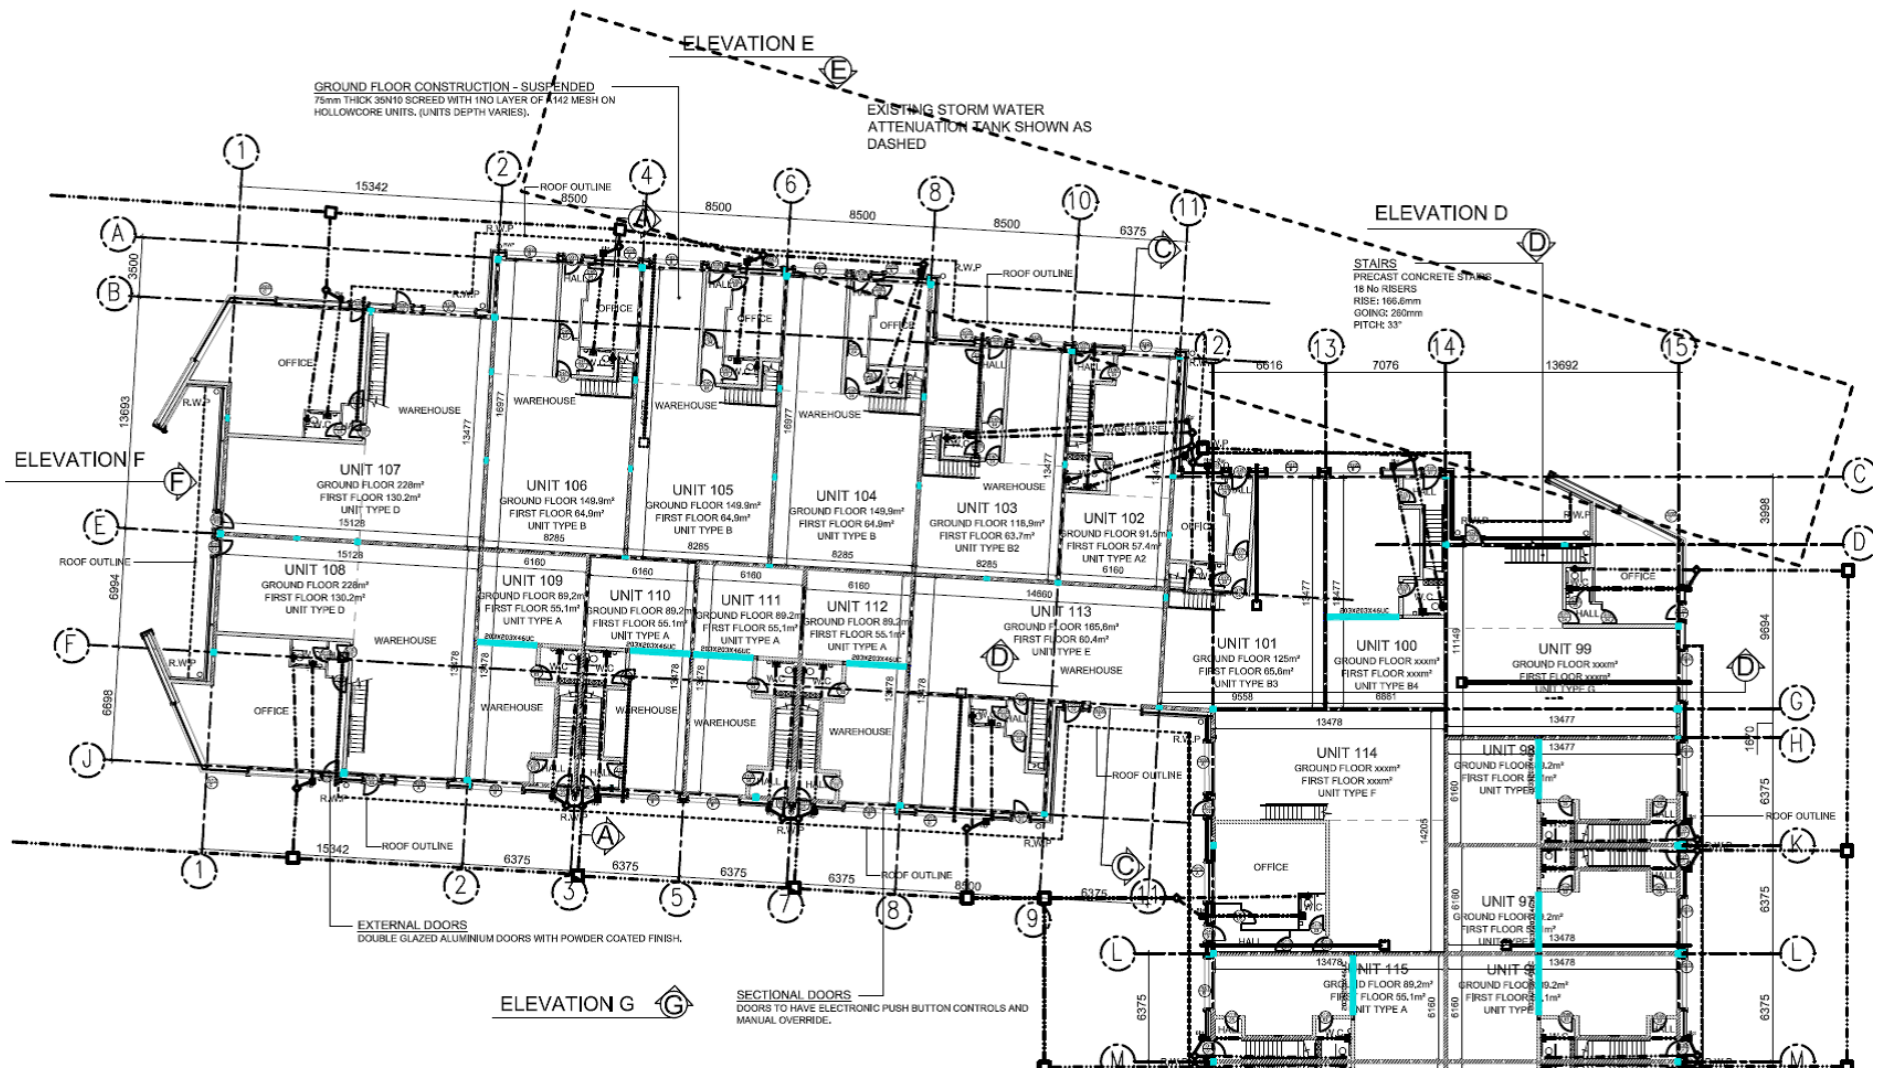

Ground Floor Plan 1 - Cut Through Grid Line M-M




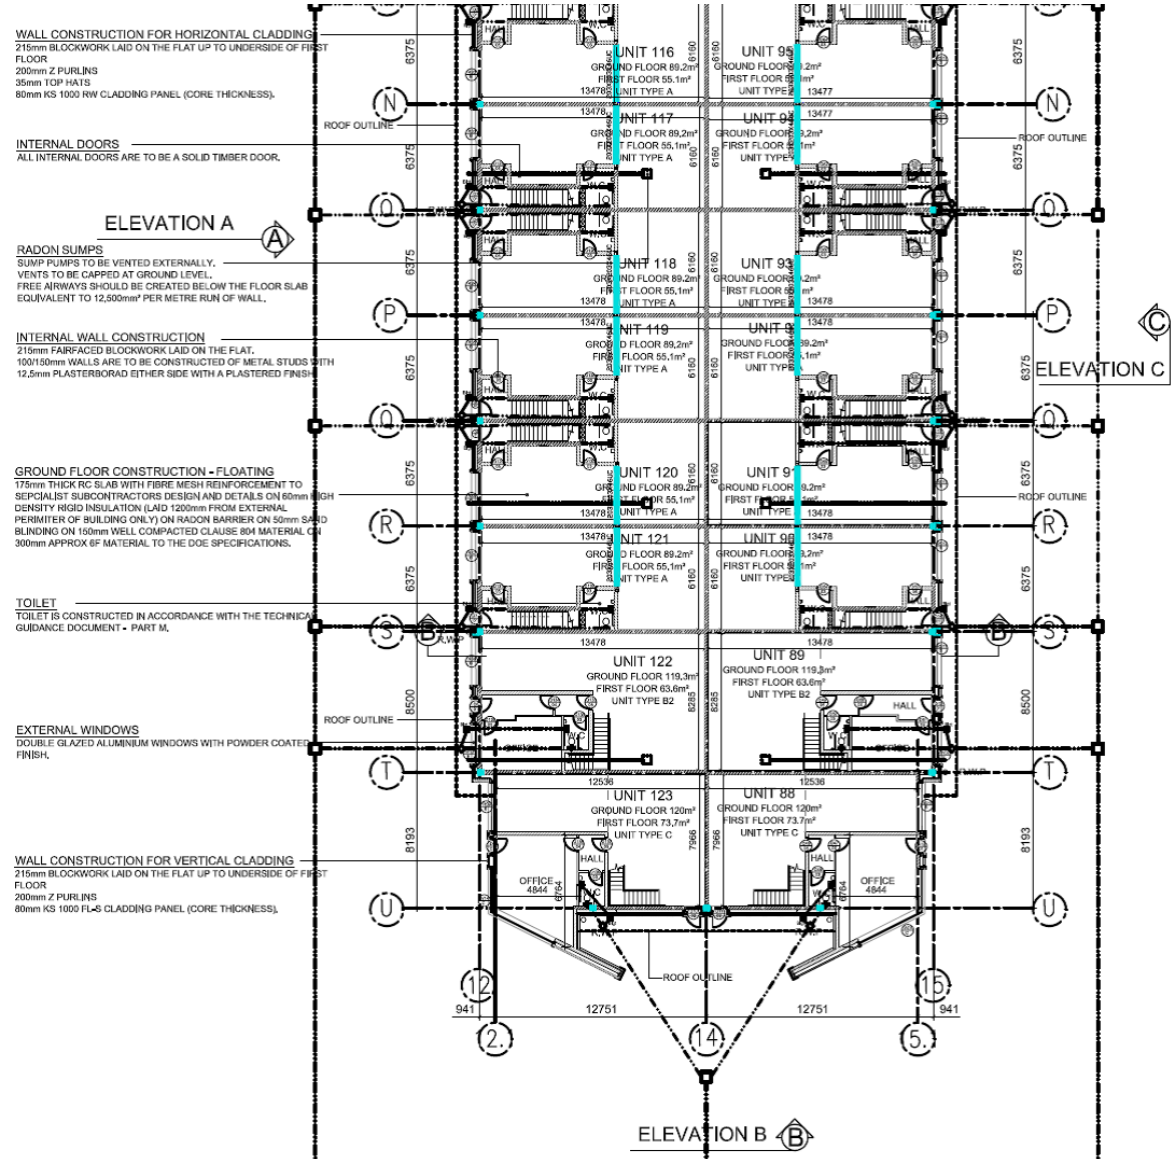

Denotes:   
 Steel shaded Blue to  
 be Fire Rated/Painted.


Ground Floor Plan 2- Cut Through Grid Line M-M

# FIRST FLOOR PLAN

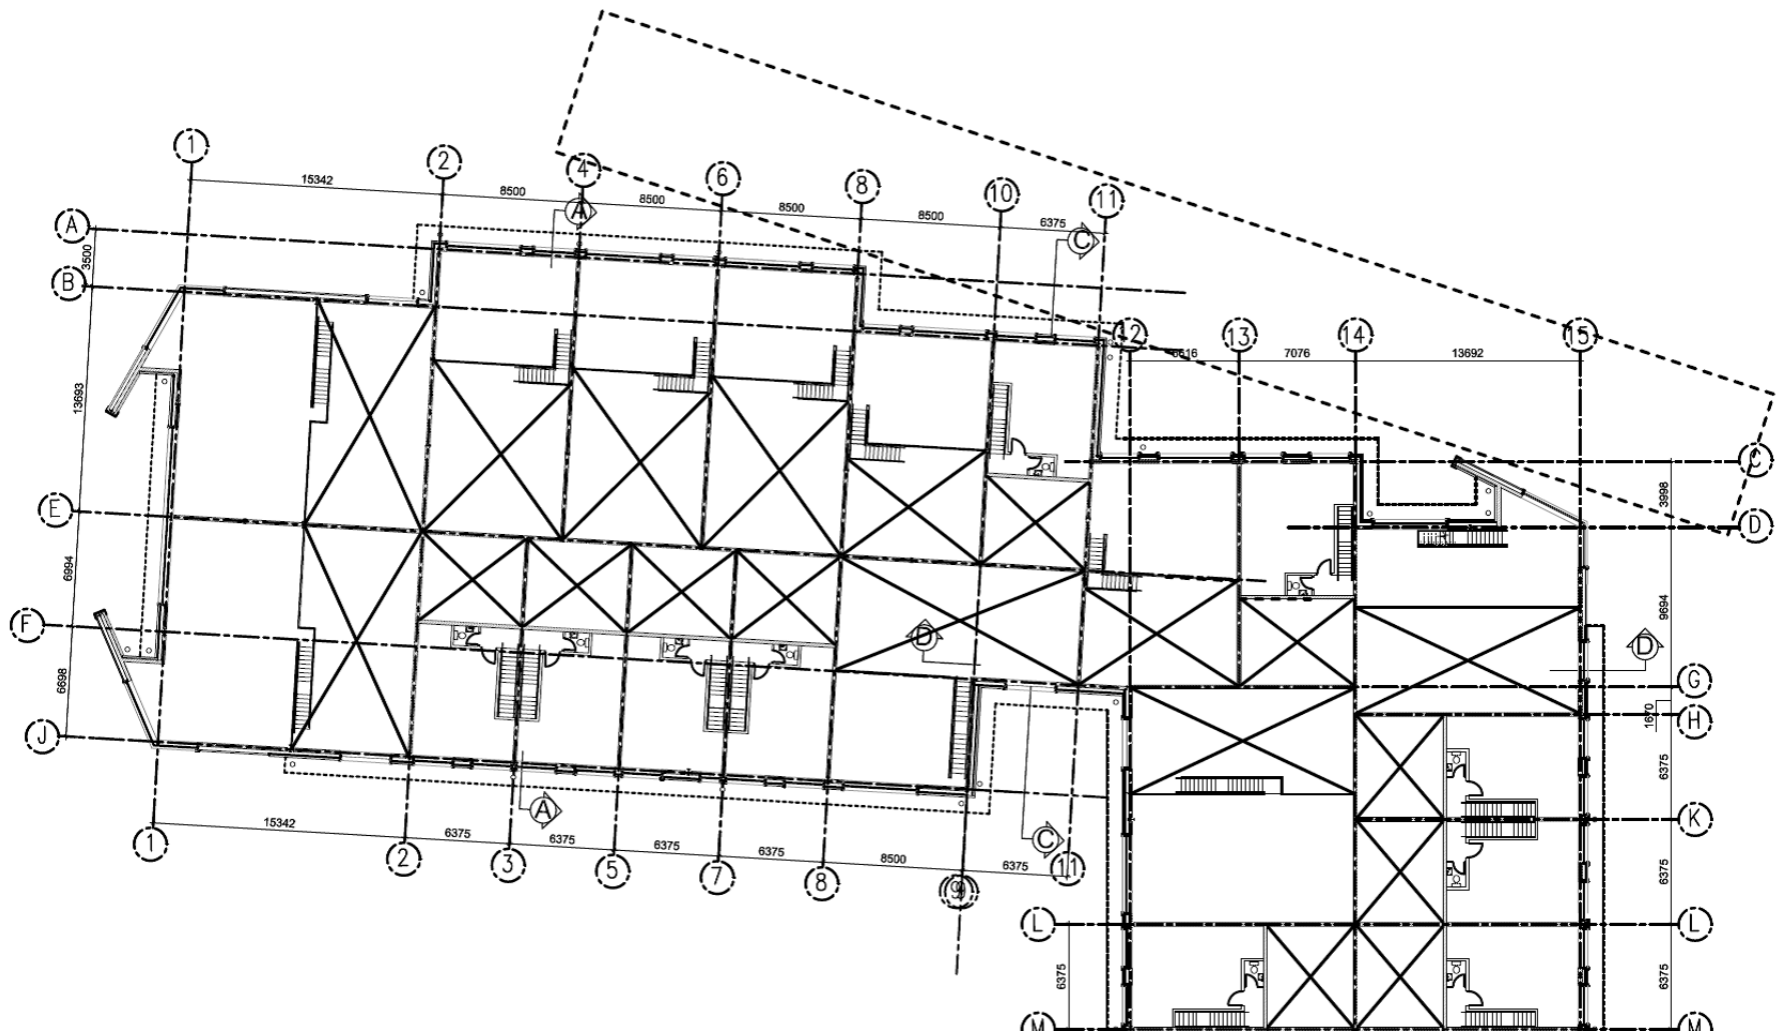


First Floor Plan 1 - Cut Through Grid Line M-M



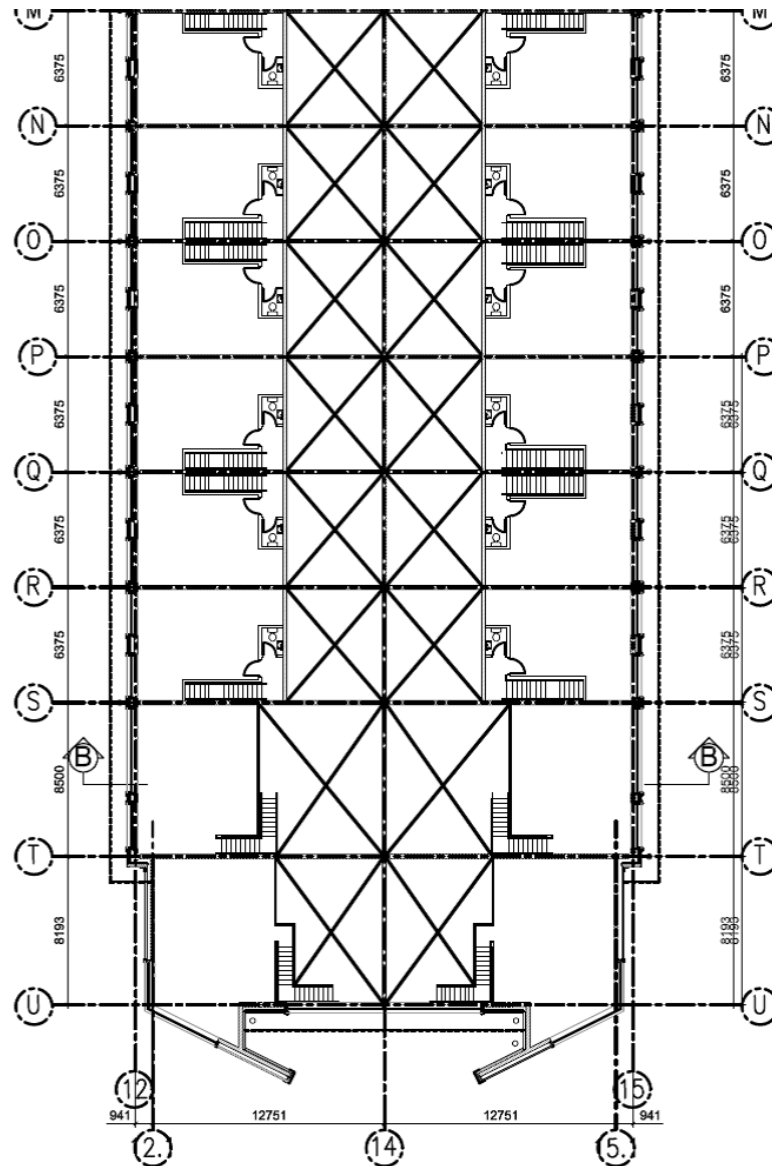


First Floor Plan 2 - Cut Through Grid Line M-M

# ROOF PLAN

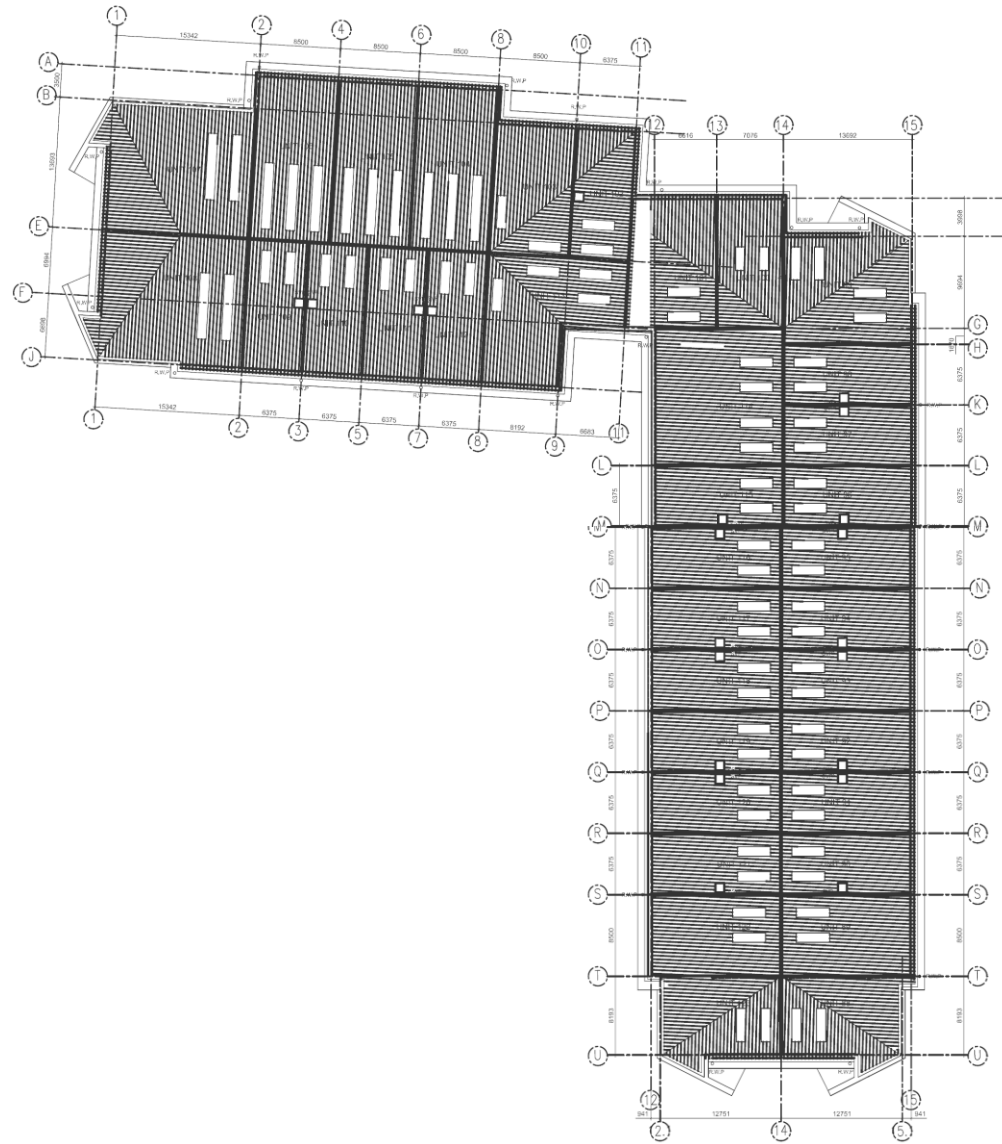





# ELEVATIONS

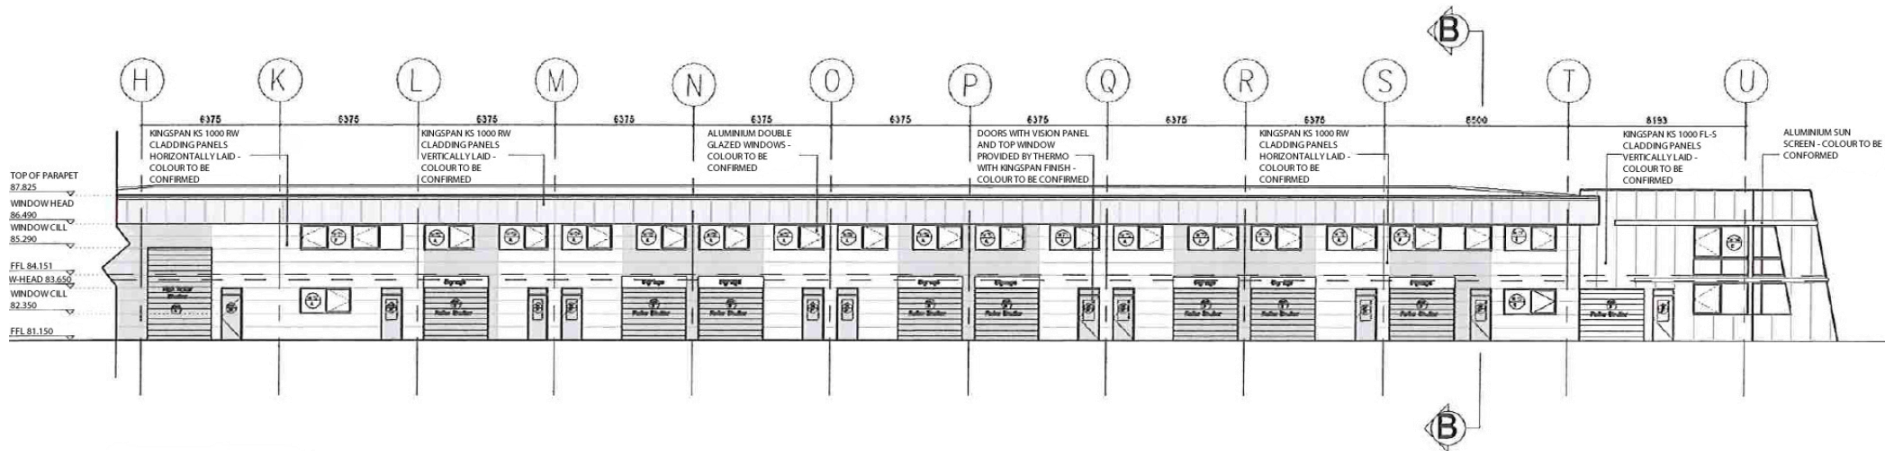


Elevation A-A

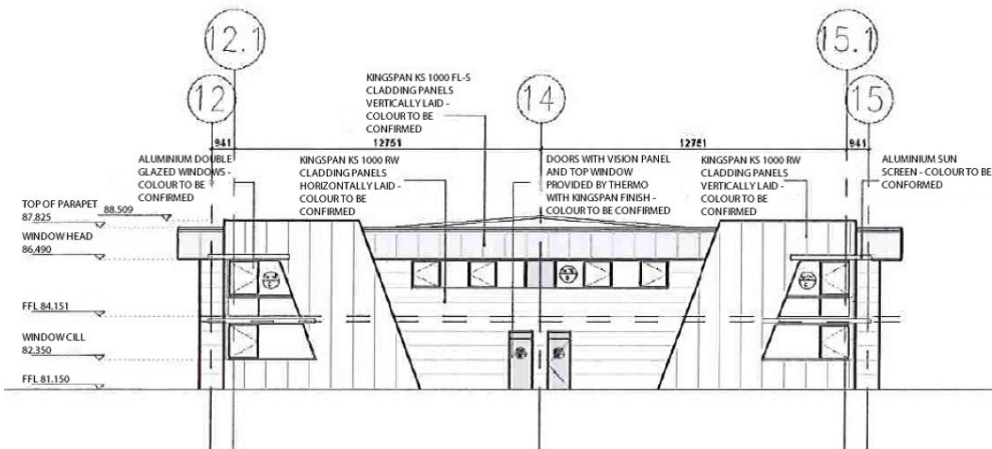


Elevation B-B

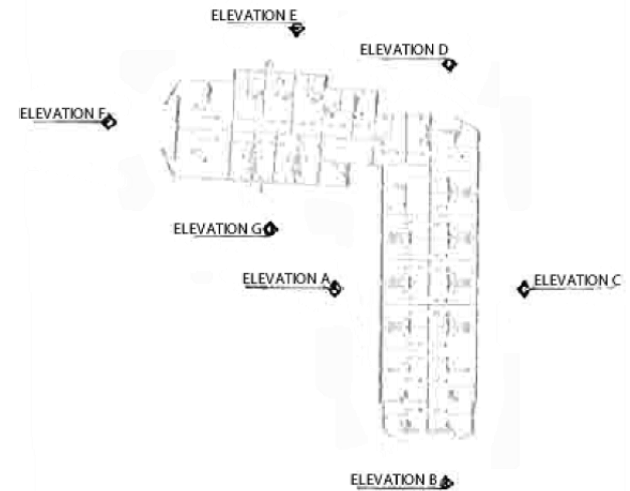


Key Plan

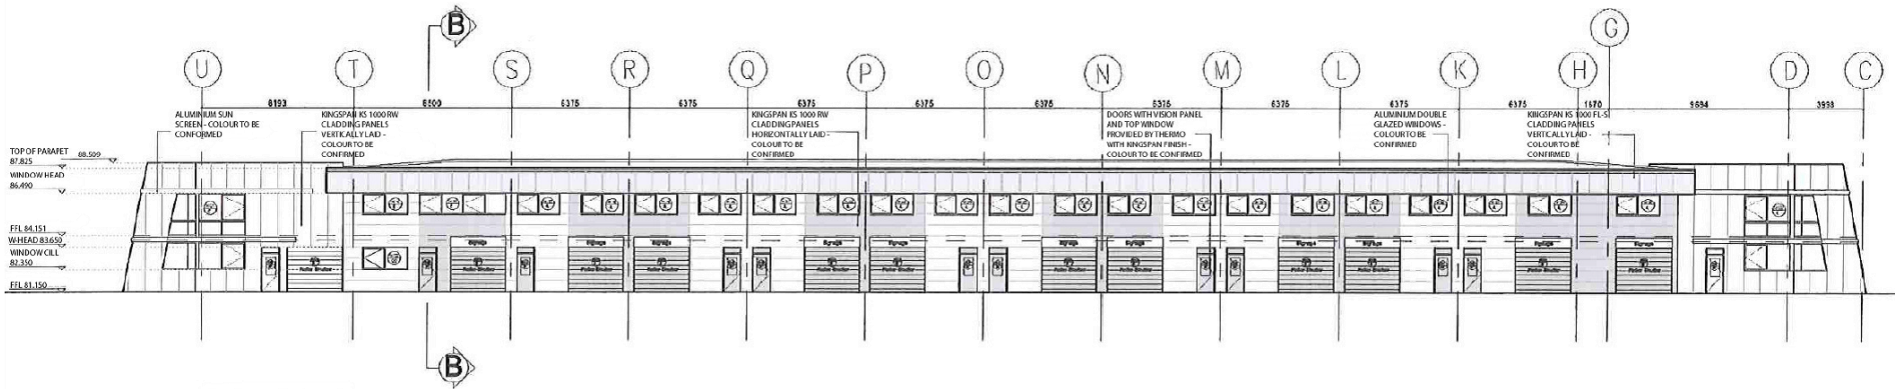

Elevation C-C

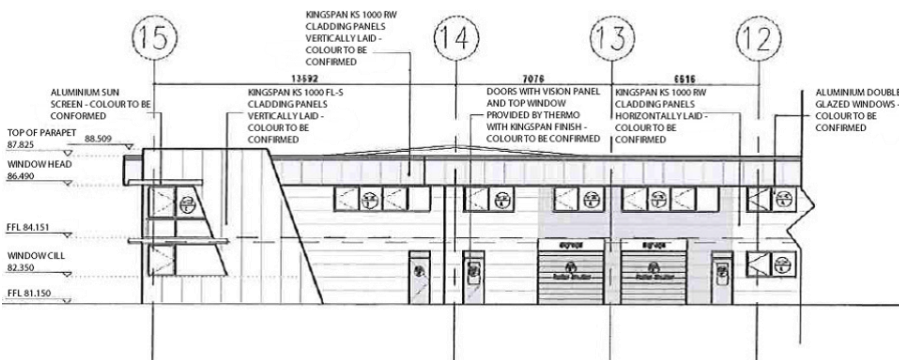


Elevation D-D

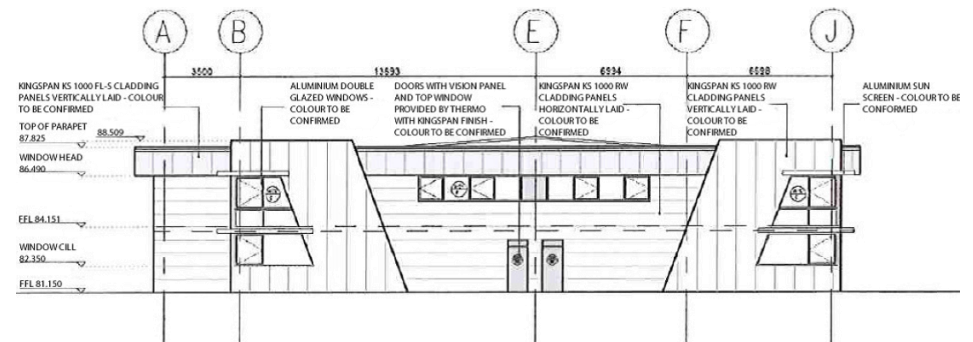


Elevation F-F



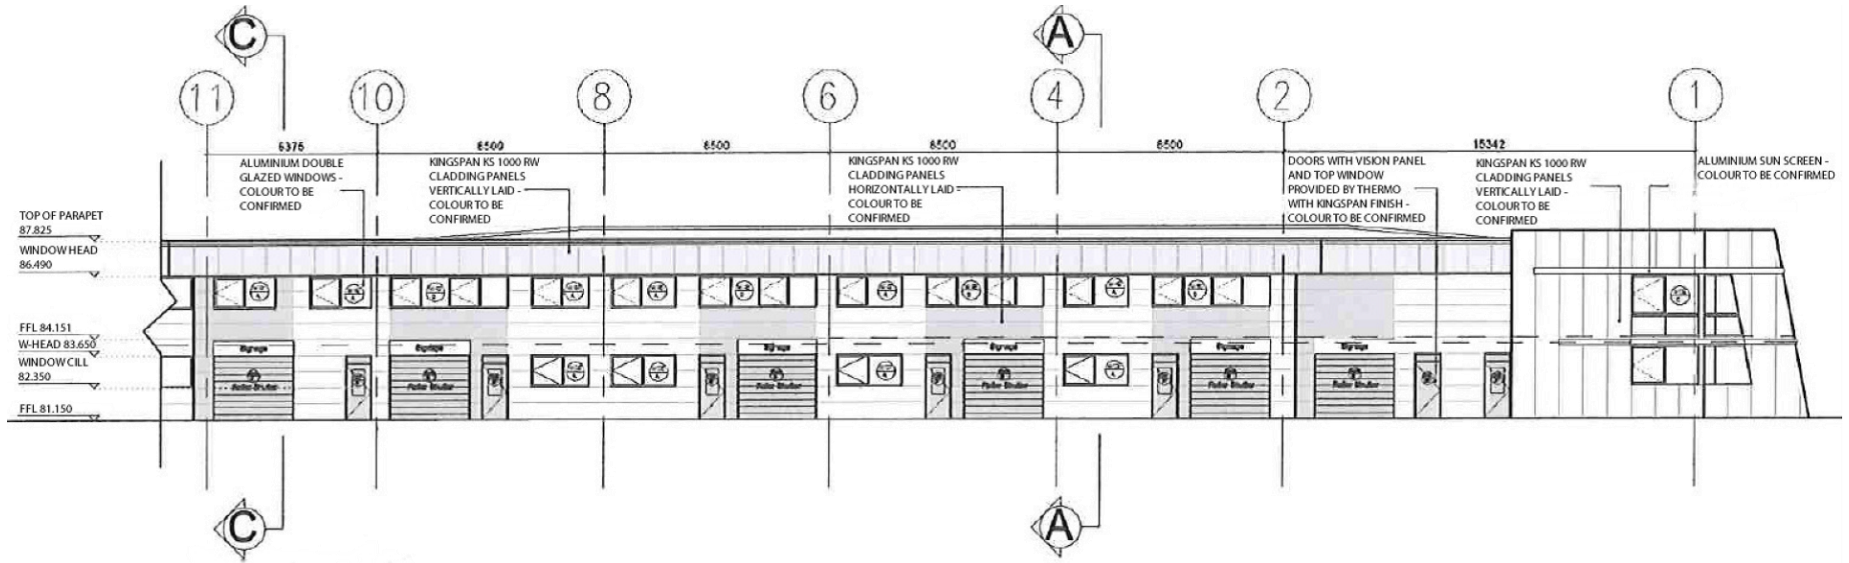


Elevation E-E

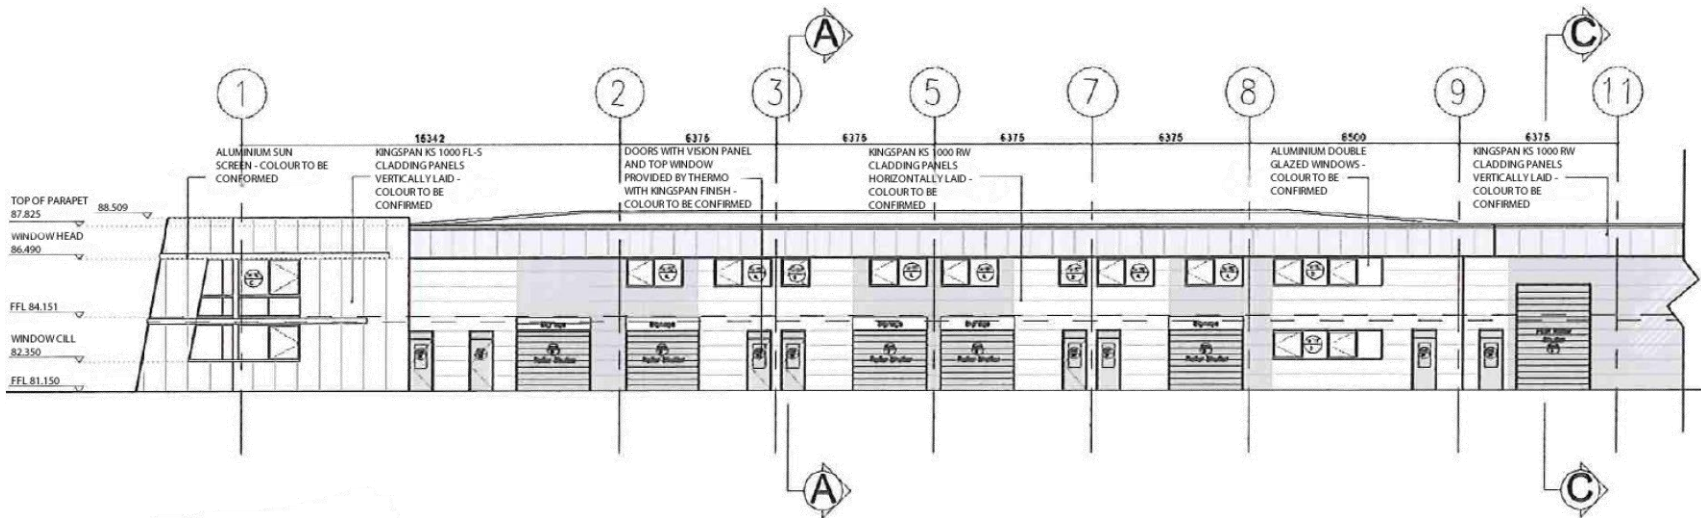


Elevation G-G



# SECTIONS

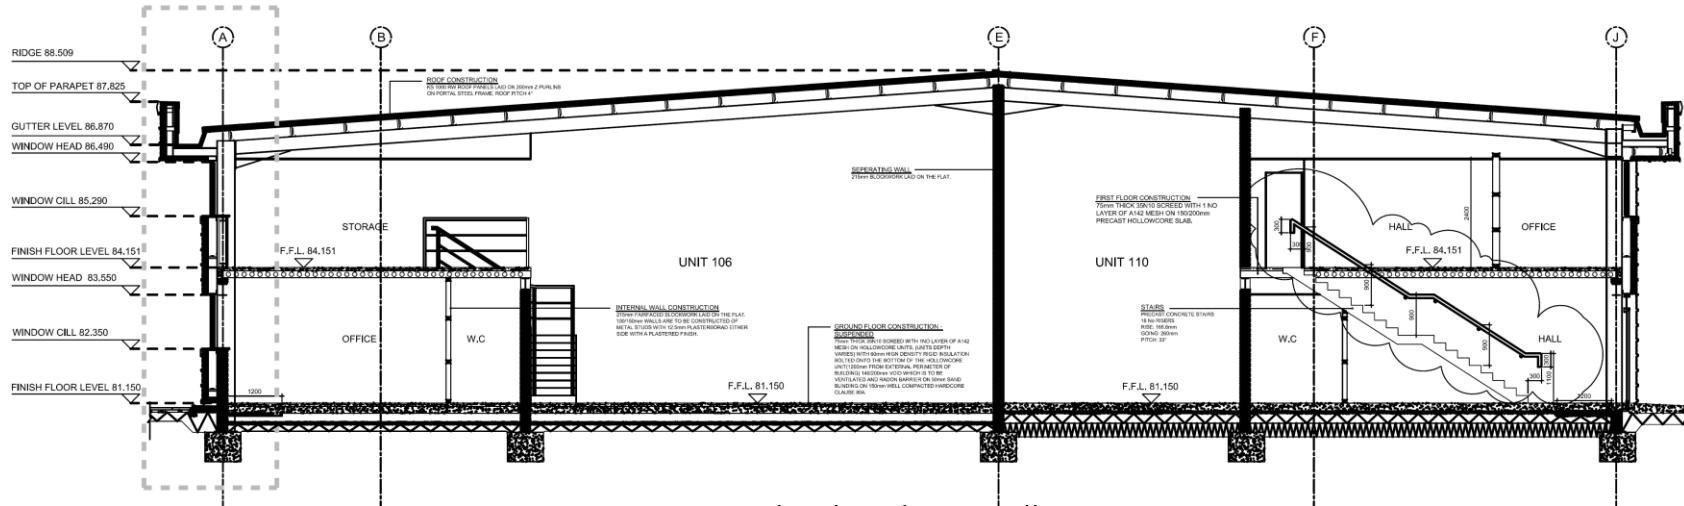

Section A-A - Dashed line shows Wall Section 1

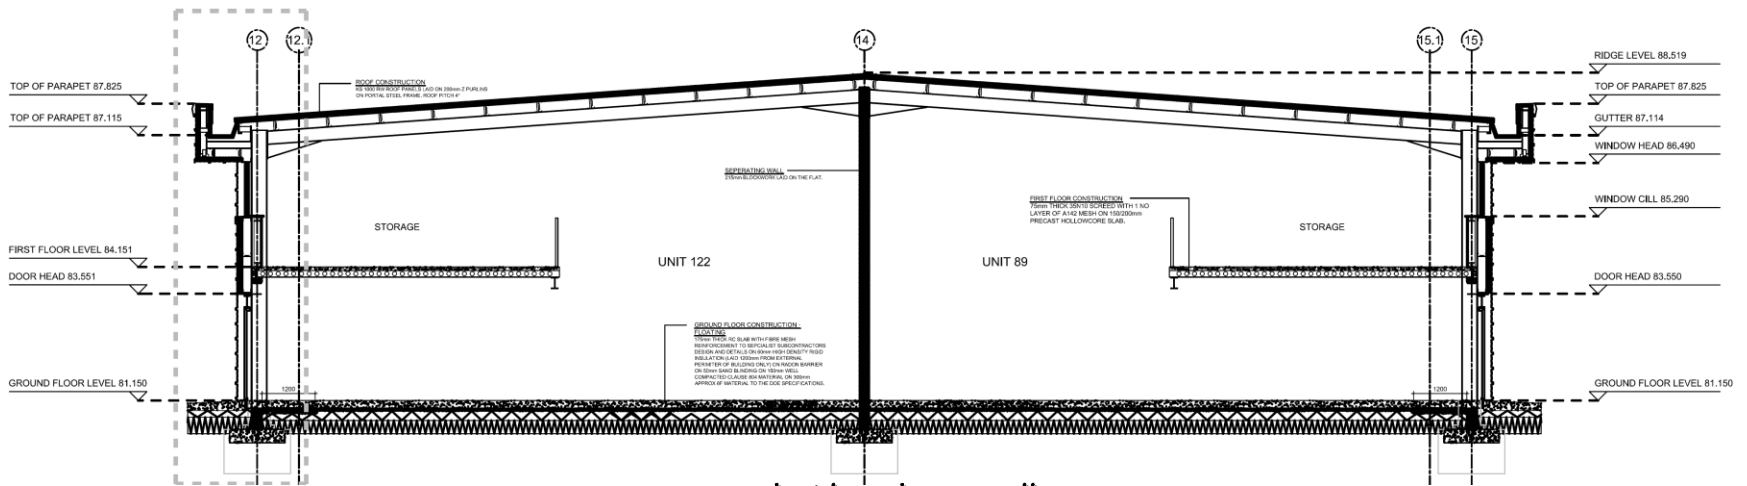


Section B-B Dashed line shows Wall Section 2

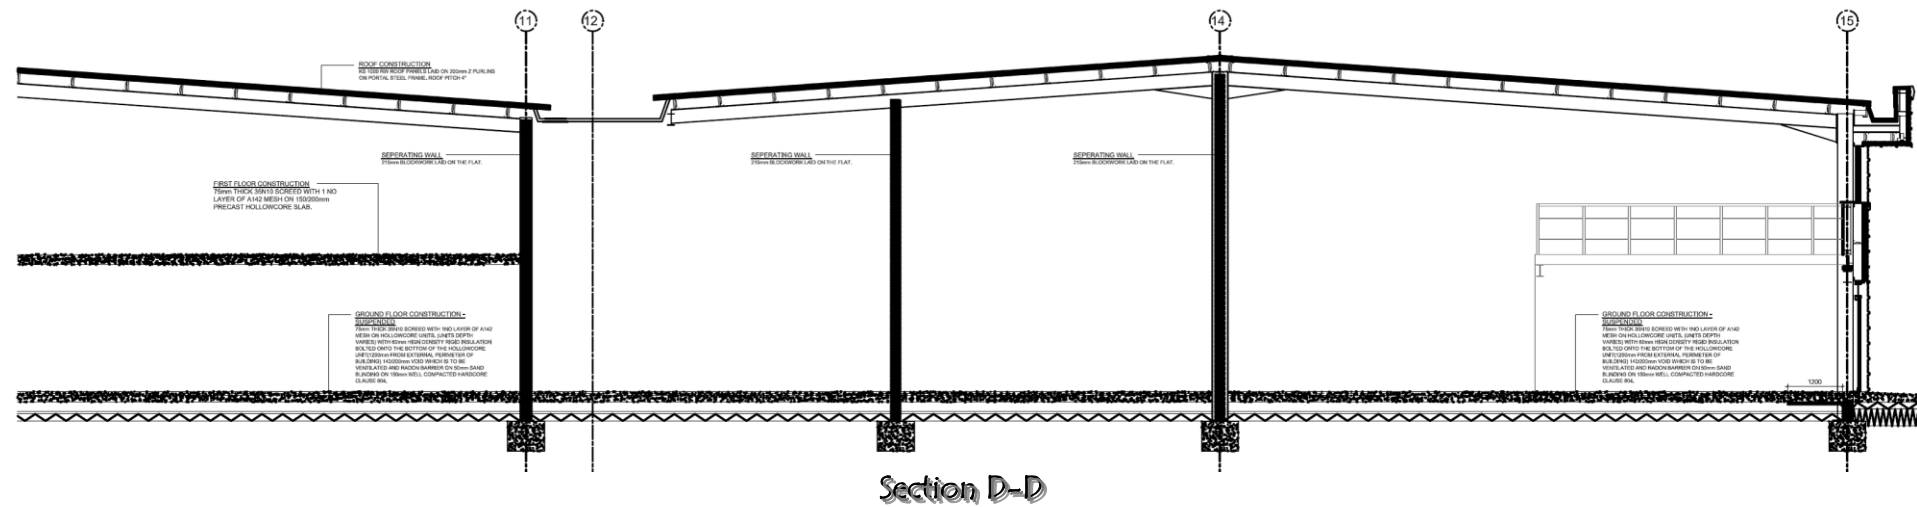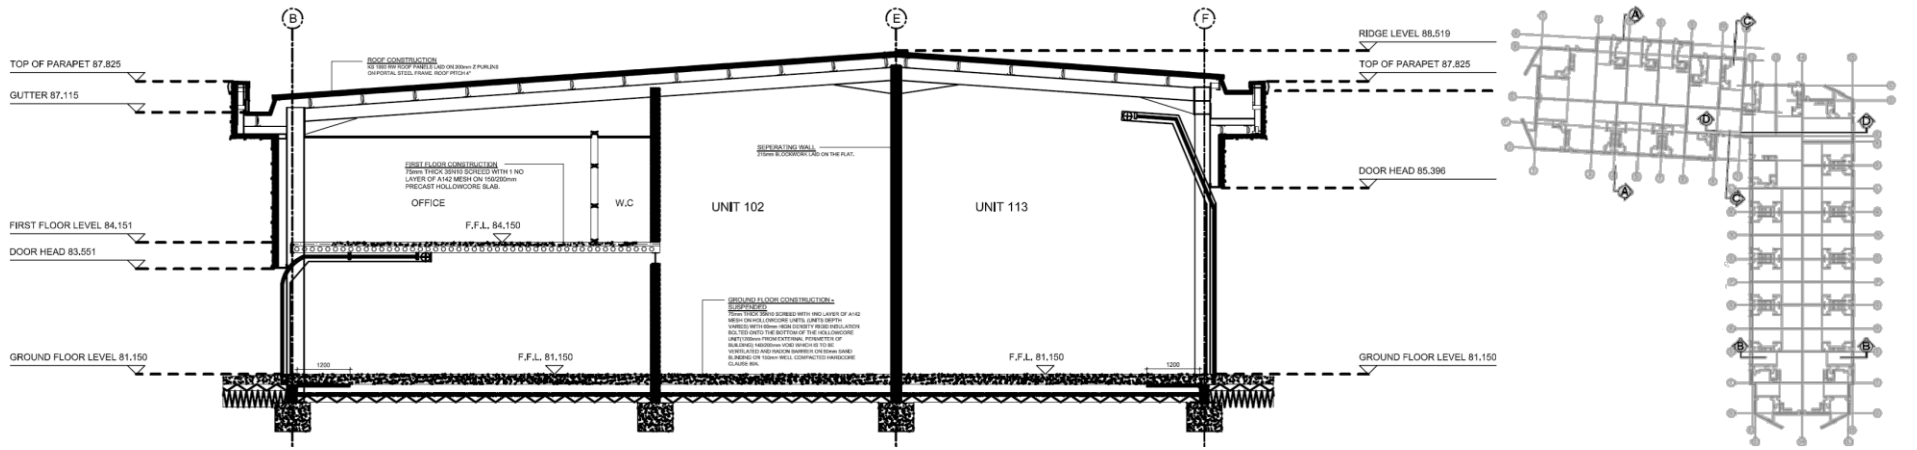





# WALL BUILD-UP DETAILS

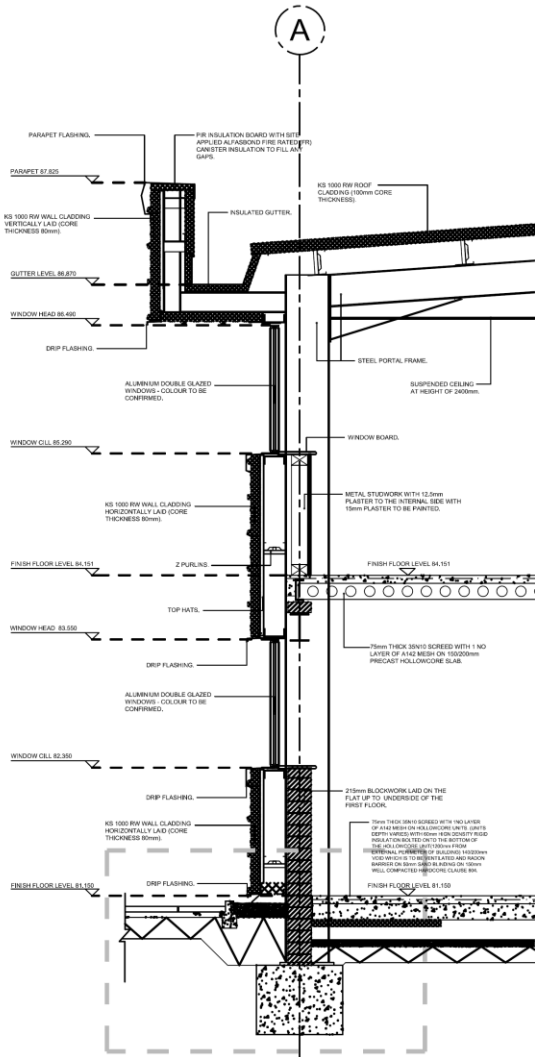


Wall Section 1 - Dashed line shows Detail 1

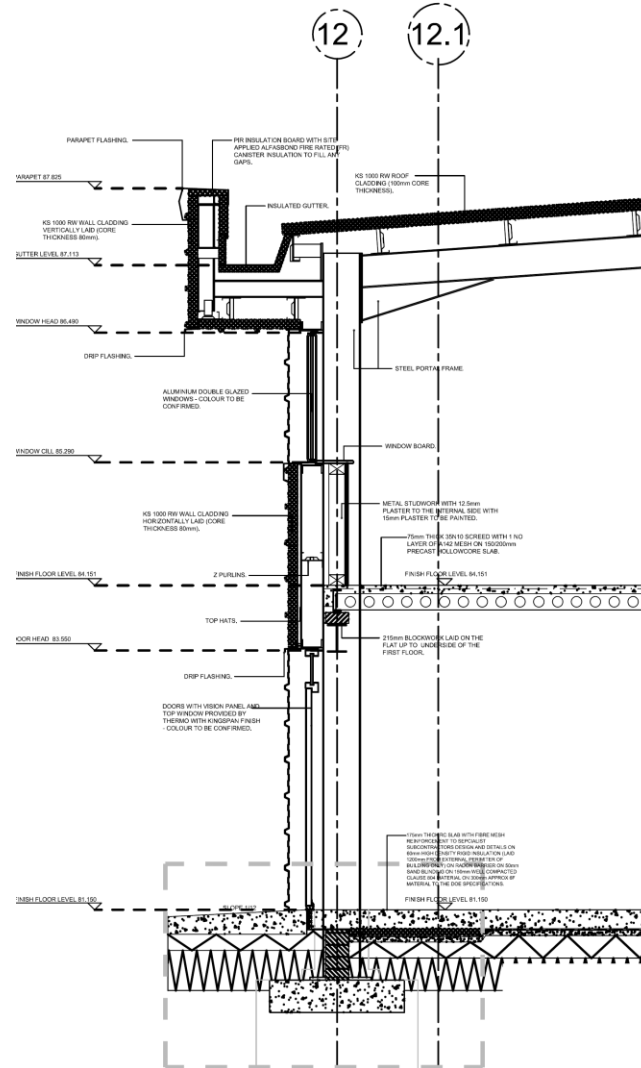

Wall Section 2 - Dashed line shows Detail 2

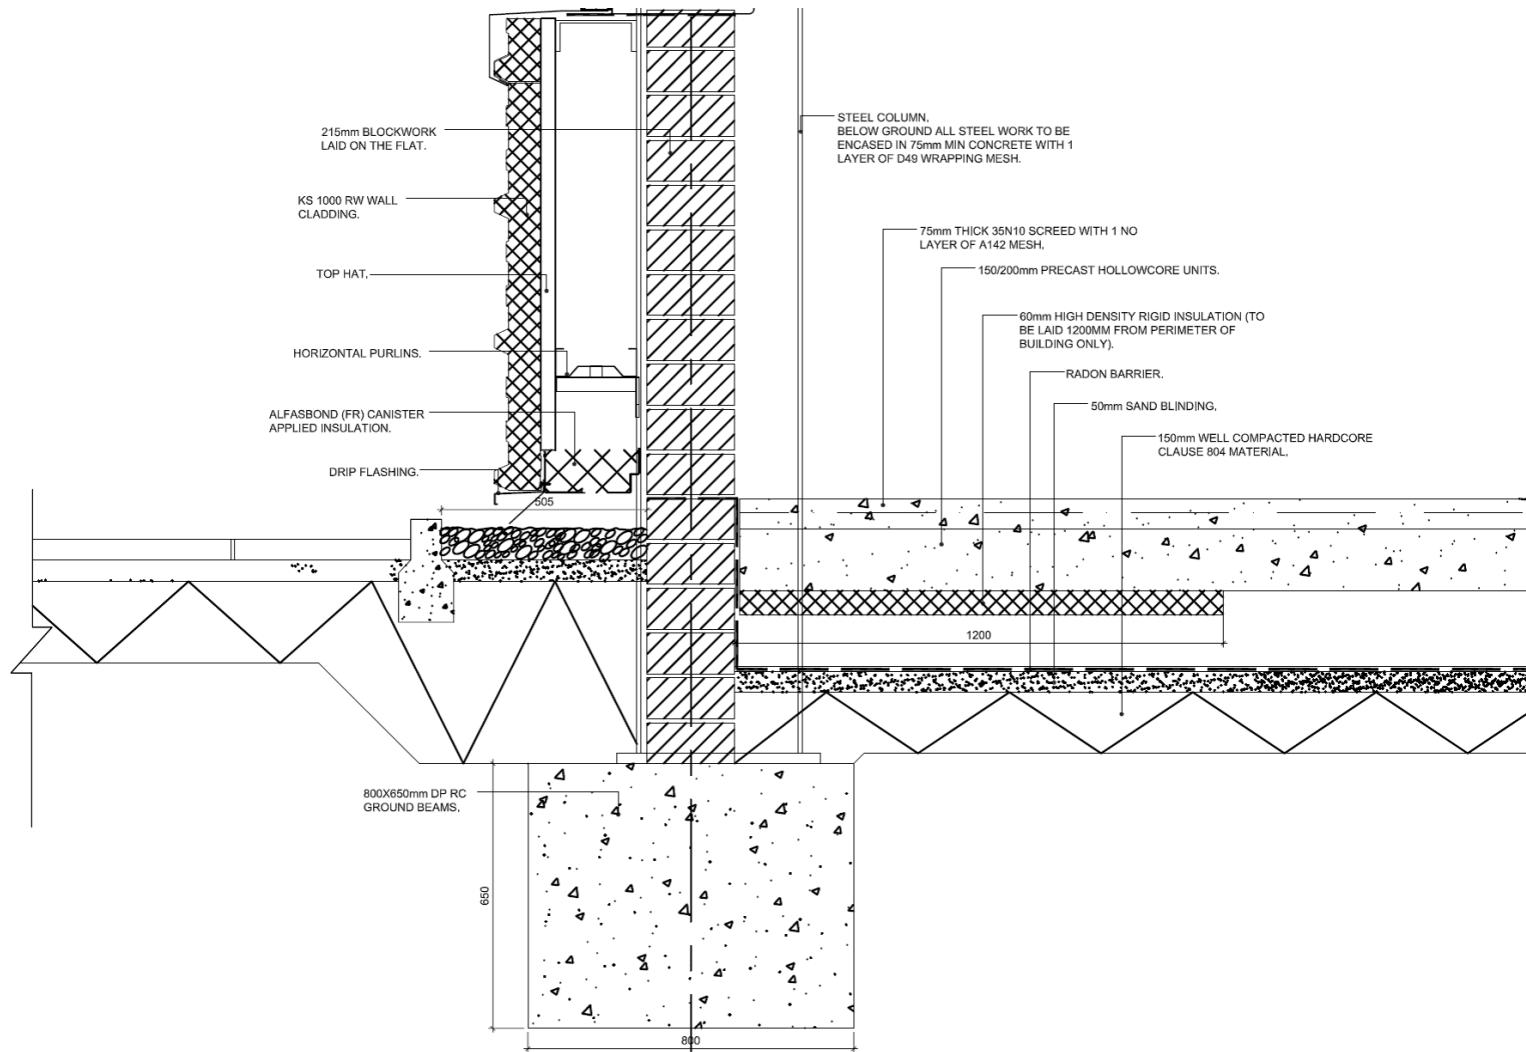


Detail 1

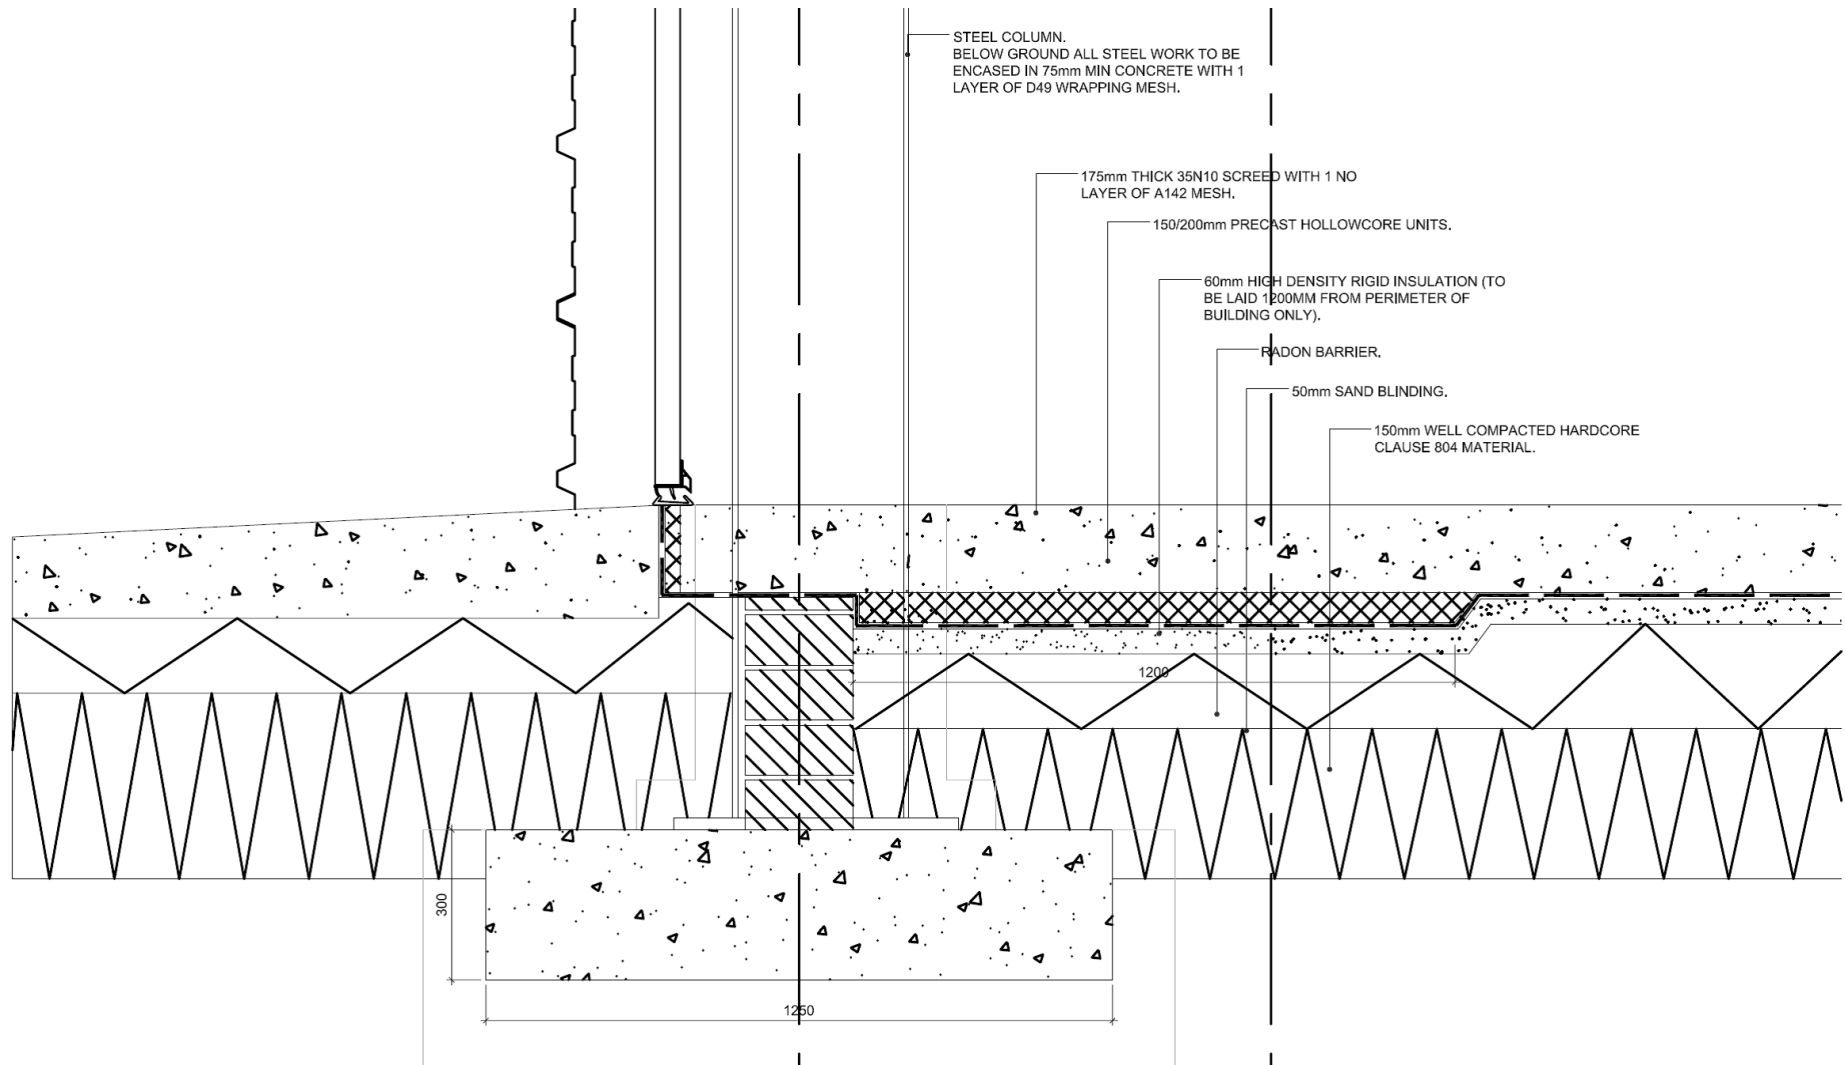


Detail 2




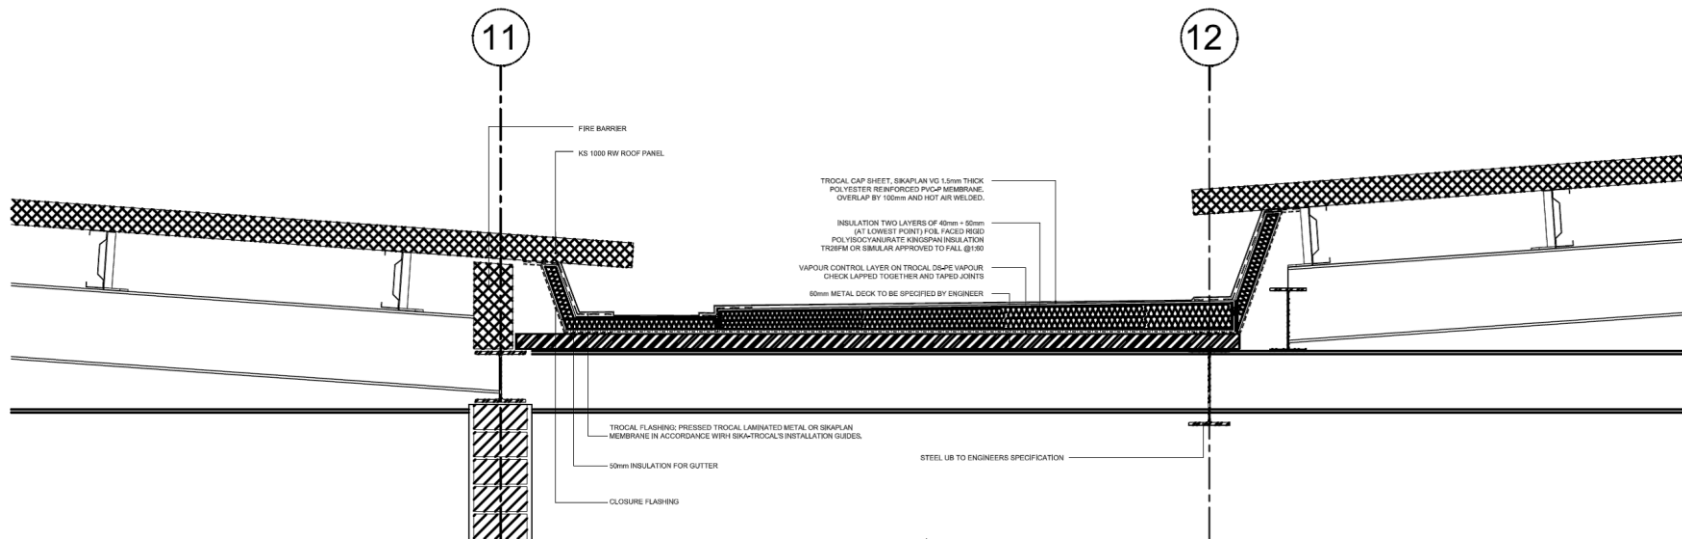


Gutter Detail

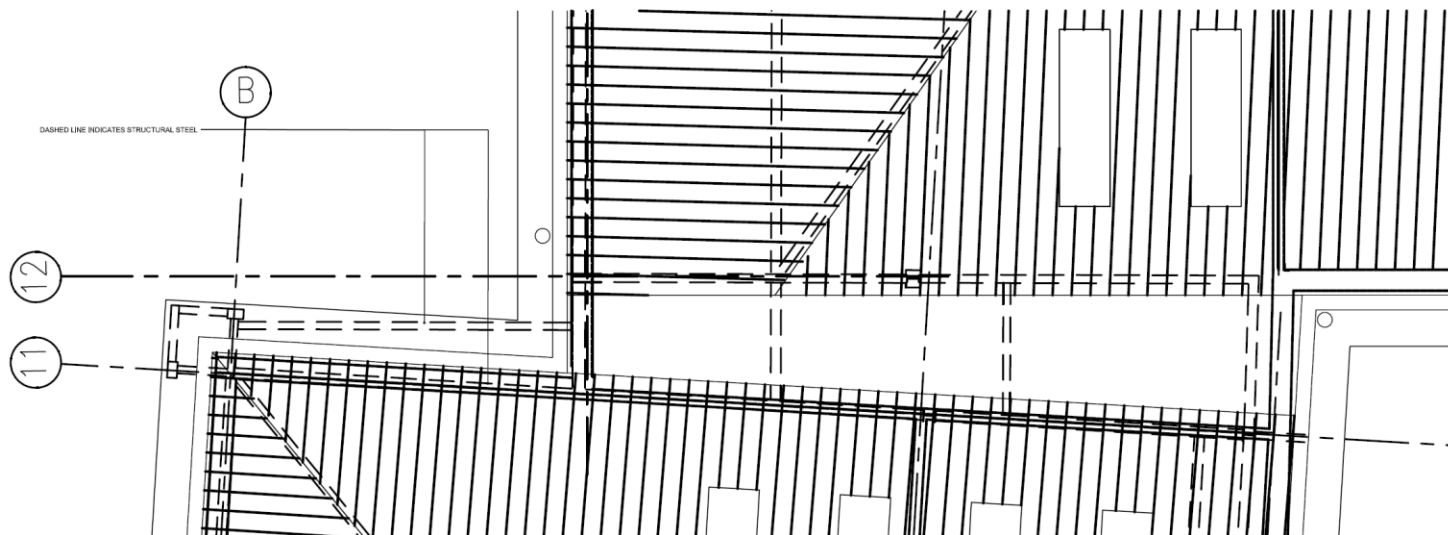


Gutter Detail Plan

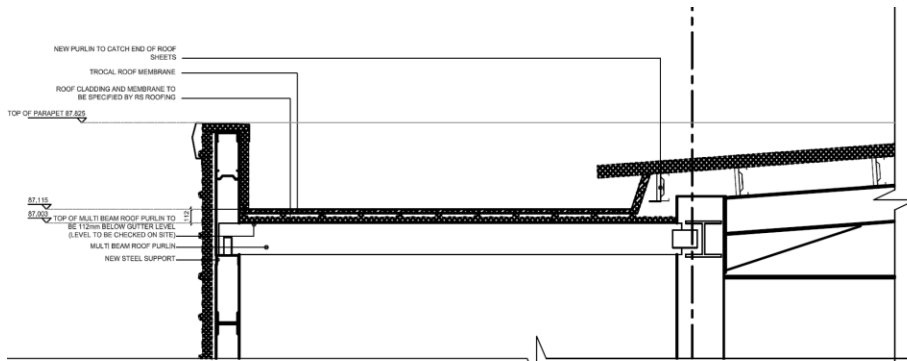


Flat Roof Detail - Section A-A

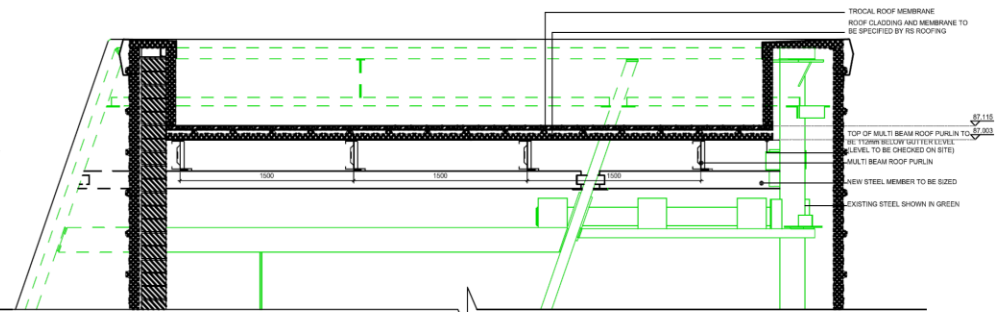

Typical Section B-B

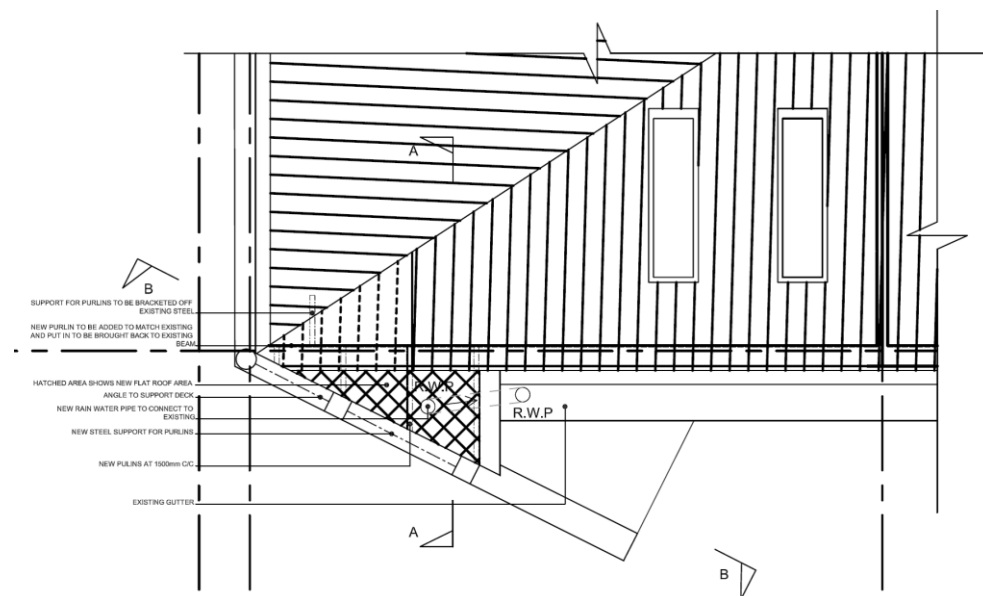


Flat Roof Detail - Typical Part Plan

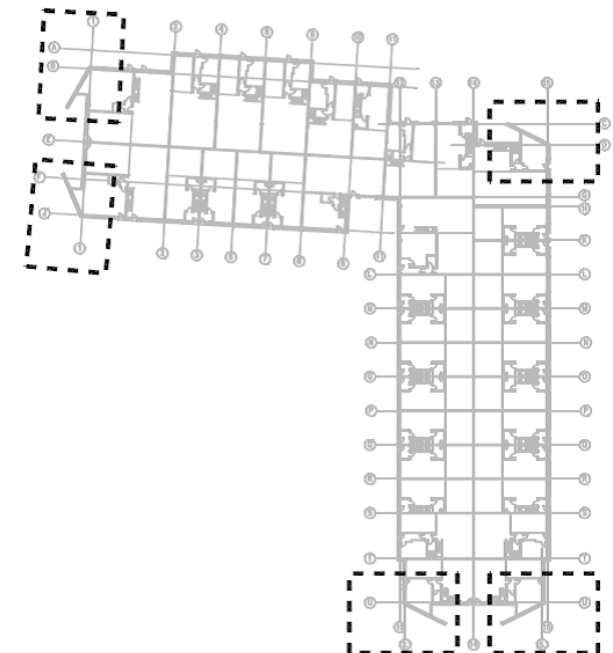


Flat Roof Detail - Key Plan

# SUB-STATION

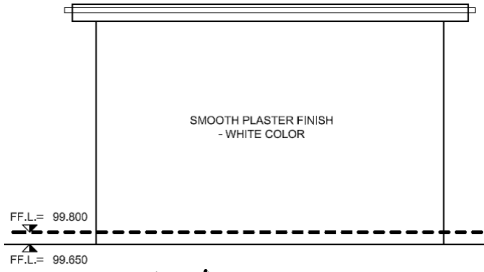


Side Elevation

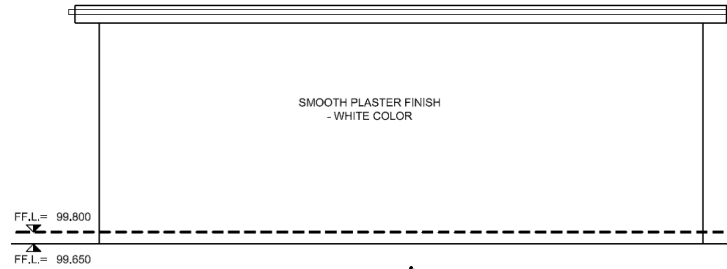


Rear Elevation




Front Elevation

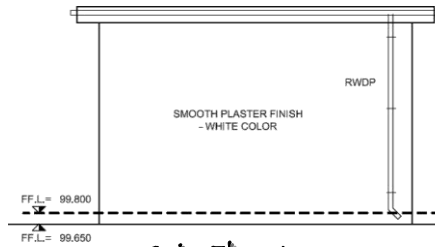

Side Elevation

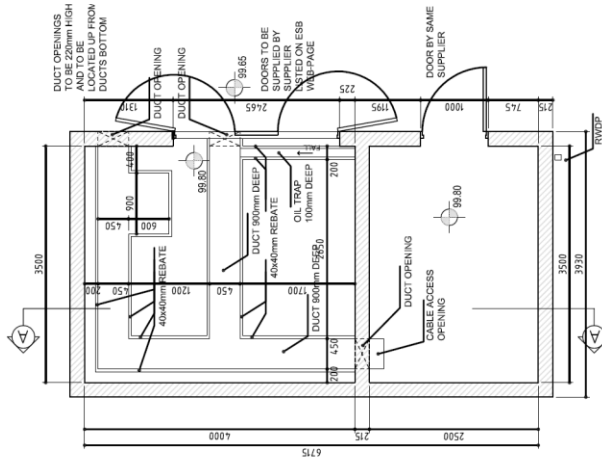


Plan

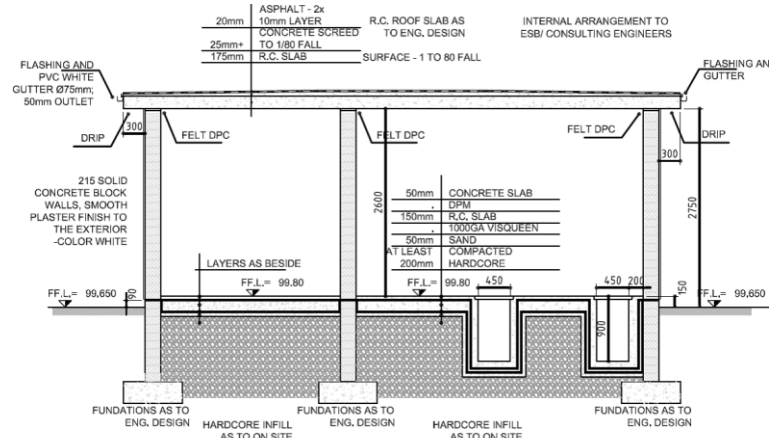


Section A-A




# TYPICAL STAIRS DETAILS

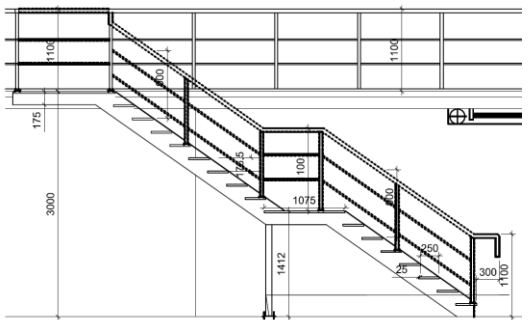


Steel Stair Type 1 - Section A-A

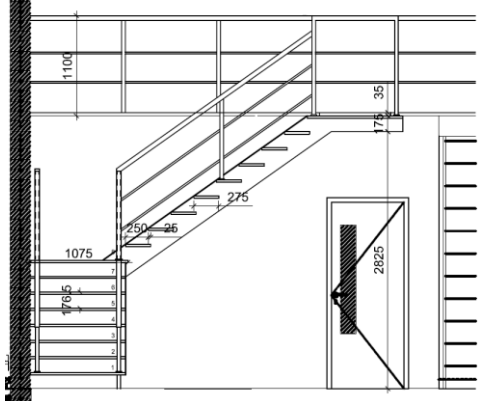


Steel Stair Type 2 - Section A-A

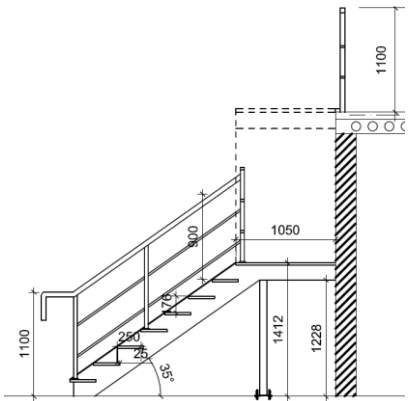


Steel Stair Type 2 - Section B-B

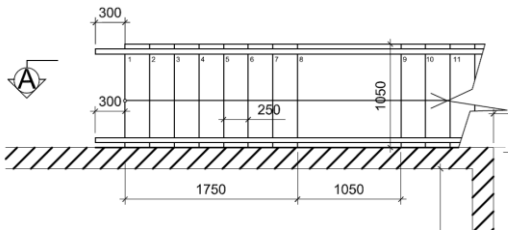


Steel Stair Type 1 - Plan - Ground Floor

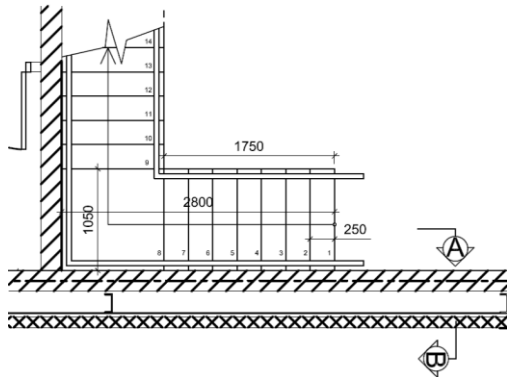

Steel Stair Type 2 - Plan - Ground Floor

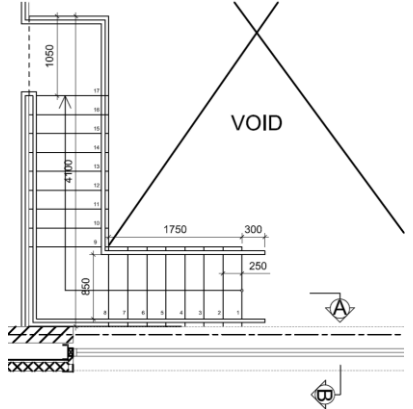

Steel Stair Type 2 - Plan - First Floor

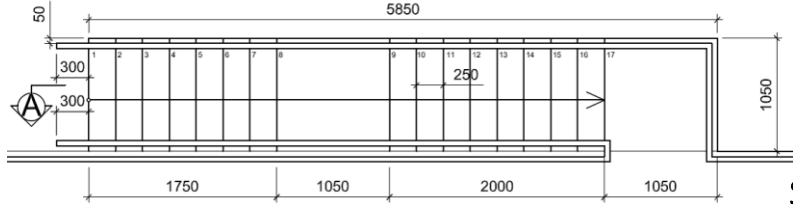

Steel Stair Type 1 - Plan - First Floor

# WINDOW DETAILS

